



BUILDING CODE COMPLIANCE OFFICE (BCCO)
PRODUCT CONTROL DIVISION

MIAMI-DADE COUNTY, FLORIDA
METRO-DADE FLAGLER BUILDING
140 WEST FLAGLER STREET, SUITE 1603
MIAMI, FLORIDA 33130-1563
(305) 375-2901 FAX (305) 375-2908
www.buildingcodeonline.com

NOTICE OF ACCEPTANCE (NOA)

Delta Doors Manufacturing Co.
7500 NW 69th Ave
Miami, FL 33166

SCOPE:

This NOA is being issued under the applicable rules and regulations governing the use of construction materials. The documentation submitted has been reviewed by Miami-Dade County Product Control Division and accepted by the Board of Rules and Appeals (BORA) to be used in Miami Dade County and other areas where allowed by the Authority Having Jurisdiction (AHJ).

This NOA shall not be valid after the expiration date stated below. The Miami-Dade County Product Control Division (In Miami Dade County) and/or the AHJ (in areas other than Miami Dade County) reserve the right to have this product or material tested for quality assurance purposes. If this product or material fails to perform in the accepted manner, the manufacturer will incur the expense of such testing and the AHJ may immediately revoke, modify, or suspend the use of such product or material within their jurisdiction. BORA reserves the right to revoke this acceptance, if it is determined by Miami-Dade County Product Control Division that this product or material fails to meet the requirements of the applicable building code.

This product is approved as described herein, and has been designed to comply with the Florida Building Code, including High Velocity Hurricane Zone of the Florida Building Code.

DESCRIPTION: Series "DH-350" outswing Aluminum Door w/wo Transom-Impact

APPROVAL DOCUMENT: Drawing N0. W04-83, titled "Series-DH-350 Alum out-swing Entrance Door", sheets 1 through 8 of 8, prepared by Al Farooq Corporation, dated 10-05-04 and last revised on June 25, 2008, signed and sealed by Dr. Humayoun Farooq, P.E., bearing the Miami-Dade County Product Control revision stamp with the Notice of Acceptance number and expiration date by the Miami-Dade County Product Control Division.

MISSILE IMPACT RATING: Large Missile Impact Resistant

Limitation:

1. The Doors are not rated for water infiltration resistant.
2. Refer to design pressure rating based on lock stile reinforcement & lock options.
3. The frame jamb item #3 (5"x1"x3.5") is rated to max. DP=70 psf only.

LABELING: Each unit shall bear a permanent label with the manufacturer's name or logo, city, state and following statement: "Miami-Dade County Product Control Approved", unless otherwise noted herein.

RENEWAL of this NOA shall be considered after a renewal application has been filed and there has been no change in the applicable building code negatively affecting the performance of this product.

TERMINATION of this NOA will occur after the expiration date or if there has been a revision or change in the materials, use, and/or manufacture of the product or process. Misuse of this NOA as an endorsement of any product, for sales, advertising or any other purposes shall automatically terminate this NOA. Failure to comply with any section of this NOA shall be cause for termination and removal of NOA.

ADVERTISEMENT: The NOA number preceded by the words Miami-Dade County, Florida, and followed by the expiration date may be displayed in advertising literature. If any portion of the NOA is displayed, then it shall be done in its entirety.

INSPECTION: A copy of this entire NOA shall be provided to the user by the manufacturer or its distributors and shall be available for inspection at the job site at the request of the Building Official.

This NOA revises NOA # 04-1123.01 consists of this page 1 and evidence sheet E-1 as well as approval document mentioned above.

The submitted documentation was reviewed by **Ishaq I. Chanda, P.E.**



NOA No 07-1012.04
Expiration Date: February 10, 2010
Approval Date: July 17, 2008
Page 1

6/26/8

NOTICE OF ACCEPTANCE: EVIDENCE SUBMITTED

A. DRAWINGS (transferred from file # 04-1123.01)

1. Manufacturer's die drawings and sections.
2. Drawing NO. **W04-83**, titled "Series-DH-350 Alum out-swing Entrance Door", sheets 1 through 8 of 8, prepared by Al Farooq Corporation, dated 10-05-04 and last revised on June 25, 2008, signed and sealed by Dr. Humayoun Farooq, P. E.

B. TESTS (transferred from file # 04-1123.01)

1. Test reports on
 - 1) Air Infiltration Test, per FBC, TAS 202-94
 - 2) Water Infiltration resistant Test (Not Performed)
 - 3) Uniform Static Air Pressure Test, Loading per FBC TAS 202-94
 - 4) Large Missile Impact Test per FBC, TAS 201-94
 - 5) Cyclic Wind Pressure Loading per FBC, TAS 203-94
 - 6) Forced Entry Test, Per FBC 2411 3.2.1 and TAS 202-94

Along with marked-up drawings and installation diagram of aluminum outswing entrance door, prepared by Fenestration Testing Laboratory, Inc., Test Reports No. **FTL-4254**, dated 06/28/04, **FTL-4306**, dated 08/31/04 and **FTL-4254**, all signed and sealed by Edmundo Largaespada, P. E.

C. CALCULATIONS

1. Anchor verification, comparative and structural analysis, prepared by AL- Farooq Corporation, dated 04/26/06 and last revised on June 25, 2008, signed and sealed by Dr. Humayoun Farooq, P.E.

D. QUALITY ASSURANCE

1. Miami Dade /Building Code Compliance Office (BCCO).

E. MATERIAL CERTIFICATIONS

1. Notice of Acceptance No. **03-0415.13** issued to Solutia, Inc. for "Vanceva Composites", expiring on 12/11/08.
2. Glazing complies w/ ASTM E-1300-02

F. STATEMENTS

1. Statement letter of code compliance and "No financial interest", dated 06-25-08 signed and sealed by Dr. Humayoun Farooq, P.E.
2. Statement letter of Lab compliance, as a part of above referenced test reports




G. OTHER

1. This NOA **revises** NOA # **04-1123.01**, expiring 02-10-2010.
2. Test proposals # 02-0472 & # 06-0182, issued by BCCO.

Ishaq I. Chanda

Ishaq I. Chanda, P. E.
Product Control Examiner
NOA No 07-1022.04

Expiration Date: February 10, 2010
Approval Date: July 17, 2008

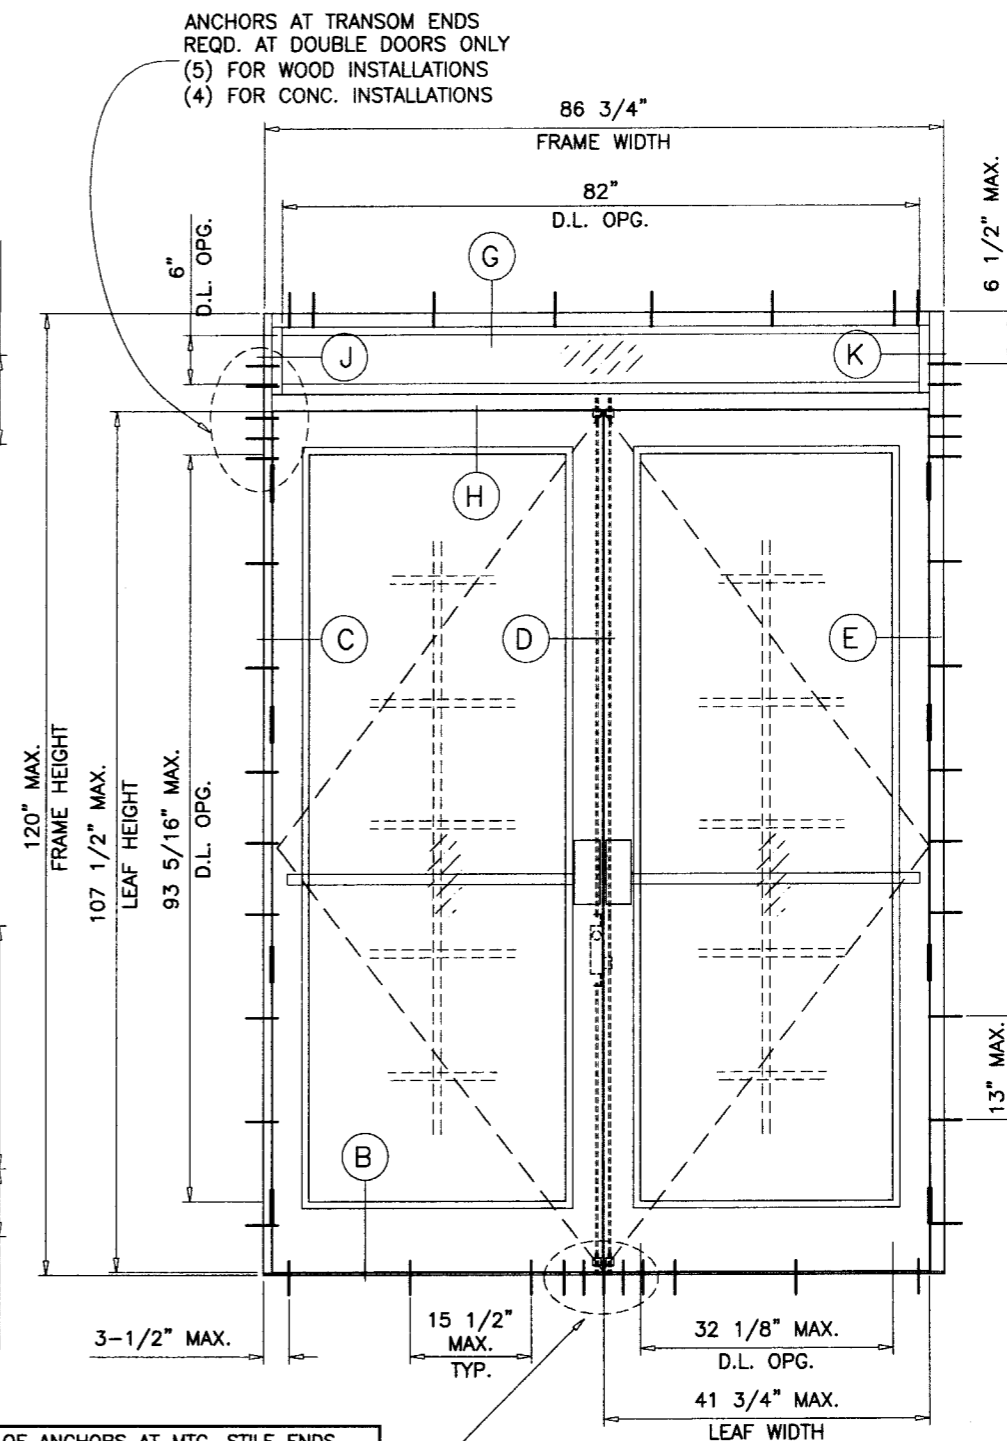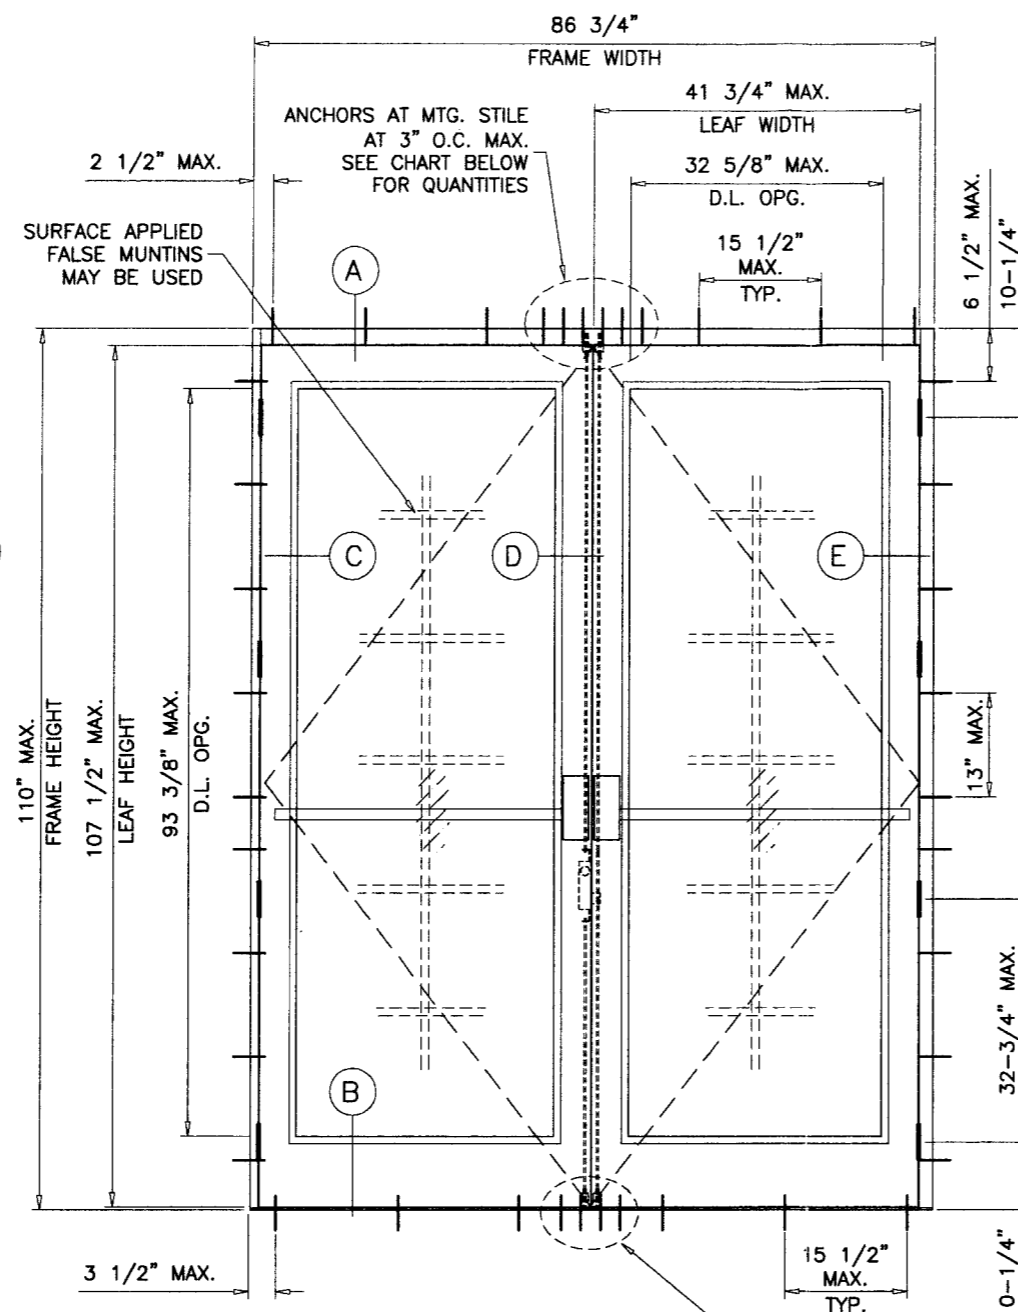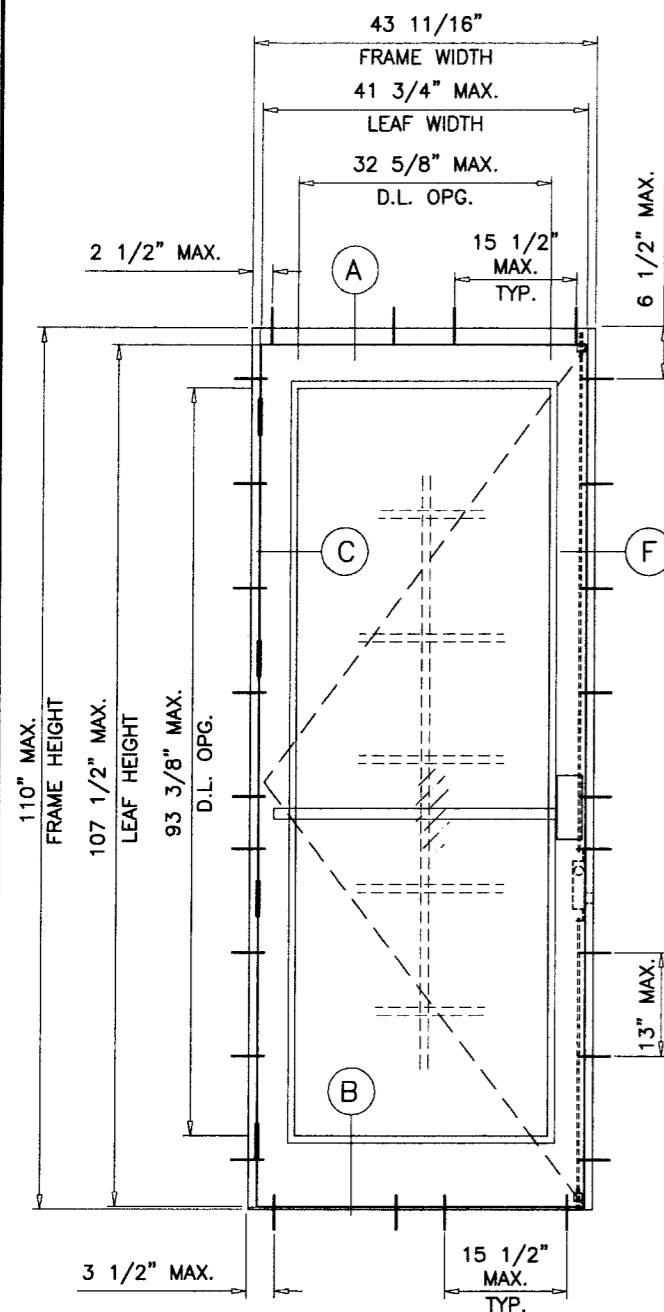

TYPICAL ELEVATIONS

NUMBER OF ANCHORS AT MTG. STILE ENDS				
MAXIMUM DESIGN LOAD	DOOR OPNG. HEIGHT	SUBSTRATE		
		WOOD	CONCRETE	METAL
75 PSF	96 IN.	4	3	3
	107-1/2 IN.	5	4	4
100 PSF	96 IN.	5	4	4
	107-1/2 IN.	6	5	5

DH-350 ALUM OUT-SWING ENTRANCE DOOR

SEE CHARTS ON SHEET 2 FOR DESIGN LOAD CAPACITY OF SINGLE (X) AND DOUBLE (XX) DOORS W/O TRANSOM.

SEE CHARTS ON SHEET 3 FOR DESIGN LOAD CAPACITY OF SINGLE (O/X) AND DOUBLE (O/XX) DOORS WITH TRANSOM.

DOORS CAN ALSO BE USED WITH DHS-500 STOREFRONT SYSTEM. FOR DOORS WITH STOREFRONT SYSTEM SEE SEPARATE NOA FOR DOOR MULLION CAPACITY.

THE LOWEST VALUE RESULTING FROM DOOR CAPACITY CHARTS OR STOREFRONT NOA WILL APPLY TO ENTIRE SYSTEM.

DOORS NOT APPROVED FOR INSTALLATIONS WHERE WATER INFILTRATION RESISTANCE IS REQUIRED.

THIS PRODUCT HAS BEEN DESIGNED AND TESTED TO COMPLY WITH THE REQUIREMENTS OF THE FLORIDA BUILDING CODE 2004/2007 EDITION INCLUDING HIGH VELOCITY HURRICANE ZONE (HVHZ).

WOOD BUCKS BY OTHERS, MUST BE ANCHORED PROPERLY TO TRANSFER LOADS TO THE STRUCTURE.

ANCHORS SHALL BE AS LISTED, SPACED AS SHOWN ON DETAILS, ANCHORS EMBEDMENT TO BASE MATERIAL SHALL BE BEYOND WALL DRESSING OR STUCCO.

ANCHORING OR LOADING CONDITIONS NOT SHOWN IN THESE DETAILS ARE NOT PART OF THIS APPROVAL.

A LOAD DURATION INCREASE IN ALLOWABLE STRESS IS USED IN DESIGN OF ANCHORS INTO WOOD ONLY.

MATERIALS INCLUDING BUT NOT LIMITED TO STEEL/METAL SCREWS, THAT COME INTO CONTACT WITH OTHER DISSIMILAR MATERIALS SHALL MEET THE REQUIREMENTS OF 2004/2007 FLORIDA BLDG. CODE SECTION 2003.8.4.

PRODUCT REVISED
as complying with the Florida
Building Code
Acceptance No. 07-1012-04
Expiration Date FEB 10 2010
By [Signature]
Miami Dade Product Control
Division

Engr: DR. HUMAYOUN FAROOQ
STRUCTURES
FLA. PE # 16557
C.A.N. 3538

JUL 25 2008

THESE DOORS ARE RATED FOR LARGE MISSILE IMPACT. SHUTTERS ARE NOT REQUIRED.


af c
AL-FAROOQ CORPORATION
ENGINEERS & PRODUCT DEVELOPMENT
1235 S.W. 87 AVE
MIAMI, FLORIDA 33174
TEL. (305) 264-8100 FAX. (305) 262-6978
COMP-ANL\W04-83DD

DH-350 ALUM OUT-SWING ENTRANCE DOOR (L.M.I.)
DELTA DOORS
7500 N.W. 69TH AVE.
MIAMI, FL 33166
TEL. (305) 888-0077 FAX. (305) 884-3111


revisions:	no.	date	by	description
	A	01.11.06		UPDATED FOR 2004 FBC
	B	02.26.08		REV. PER BCCO COMMENTS

date: 10-05-04
scale: 1/2"=1'-0"
dr. by: HAMID
chk. by:

drawing no.
W04-83
sheet 1 of 8


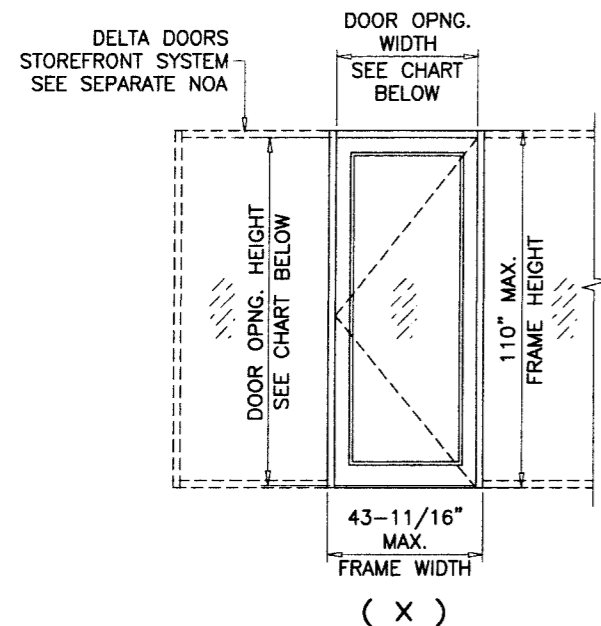


NOTE:
GLASS CAPACITIES ON THIS SHEET ARE
BASED ON ASTM E1300-02/04 (3 SEC. GUSTS)
AND FLORIDA BUILDING COMMISSION
DECLARATORY STATEMENT DCA05-DEC-219

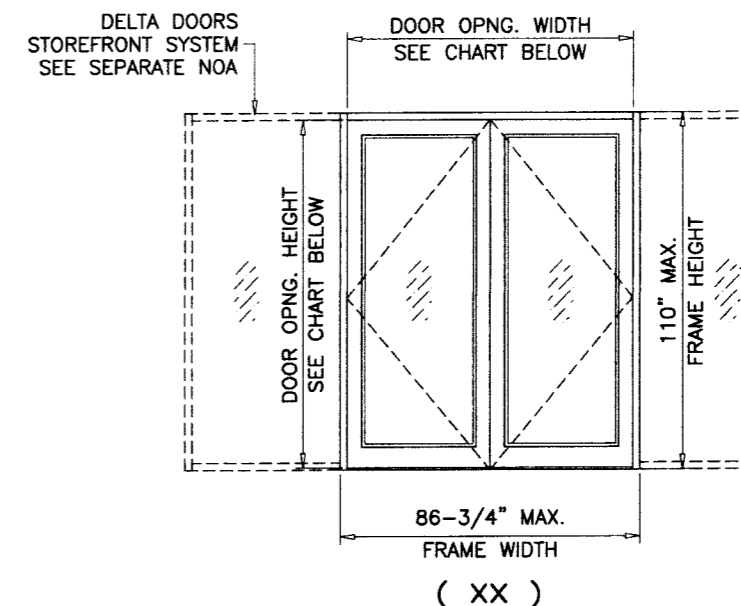


SINGLE ENTRANCE DOORS W/O TRANSOM				
DESIGN LOAD CAPACITY - PSF				
NOMINAL DIMS.		LOCK OPTION 1	LOCK OPTION 2	
		LOCK STILE UN-REINFORCED	LOCK STILE UN-REINFORCED	LOCK STILE REINFORCED
DOOR OPNG. WIDTH	DOOR OPNG. HEIGHT	EXT. (+) INT. (-)	EXT. (+) INT. (-)	EXT. (+) INT. (-)
32"	96"	70.0	75.0	100.0
36"		70.0	75.0	100.0
39"		70.0	75.0	100.0
41-3/4"		70.0	75.0	100.0
32"	102"	70.0	75.0	100.0
36"		70.0	75.0	100.0
39"		70.0	75.0	100.0
41-3/4"		70.0	75.0	100.0
32"	107-1/2"	70.0	75.0	100.0
36"		70.0	75.0	100.0
39"		70.0	75.0	100.0
41-3/4"		70.0	75.0	100.0

FOR LOCK OPTION DESCRIPTION SEE SHEET 7.

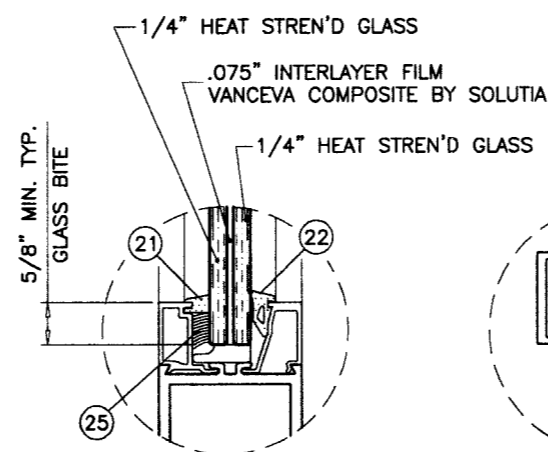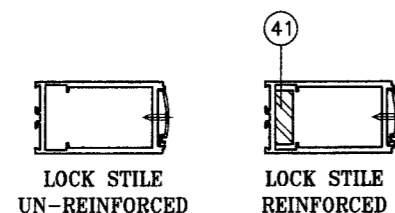


GLAZING DETAIL
DOOR LEAF

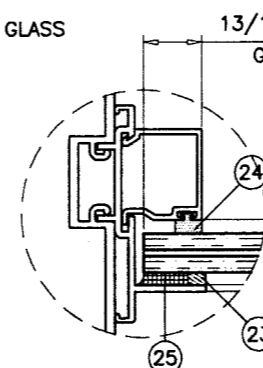

GLAZING DETAIL
FIXED LITE

DOUBLE ENTRANCE DOORS W/O TRANSOM				
DESIGN LOAD CAPACITY - PSF				
NOMINAL DIMS.		LOCK OPTION 1	LOCK OPTION 2	
		LOCK STILE UN-REINFORCED	LOCK STILES UN-REINFORCED	LOCK STILES REINFORCED
DOOR OPNG. WIDTH	DOOR OPNG. HEIGHT	EXT. (+) INT. (-)	EXT. (+) INT. (-)	EXT. (+) INT. (-)
64"	96"	70.0	75.0	100.0
72"		70.0	75.0	100.0
78"		70.0	75.0	100.0
83-1/2"		70.0	75.0	100.0
64"	102"	70.0	75.0	100.0
72"		70.0	75.0	94.9
78"		70.0	75.0	94.7
83-1/2"		70.0	75.0	91.1
64"	107-1/2"	70.0	75.0	84.4
72"		70.0	70.0	77.3
78"		70.0	70.0	77.3
83-1/2"		70.0	70.0	76.7

FOR LOCK OPTION DESCRIPTION SEE SHEET 7.

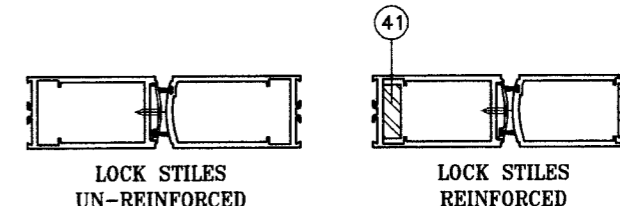

PRODUCT REVISED
as complying with the Florida
Building Code
Acceptance No 07-1012-04
Expiration Date FEB 10, 2010
By Ishag I. Hamid
Miami Dade Product Control
Division

Engr: DR. HUMAYOUN FAROOQ
STRUCTURES
FLA. PE # 16557
C.A.N. 3538

JUN 25 2008

AL-FAROOQ CORPORATION
ENGINEERS & PRODUCT DEVELOPMENT
1235 S.W. 87 AVE
MIAMI, FLORIDA 33174
TEL. (305) 264-8100 FAX. (305) 262-6978
COMP-ANL\W04-83DD

DH-350 ALUM OUT-SWING ENTRANCE DOOR (L.M.I.)
DELTA DOORS
7500 N.W. 69TH AVE.
MIAMI, FL 33166
TEL. (305) 888-0077 FAX. (305) 884-3111

no.	date	by	description
A	01.11.06		CHARTS REV.
B	02.26.08		REV. PER BCCO COMMENTS



date: 10-05-04
scale: -
dr. by: HAMID
chk. by:

drawing no.
W04-83

sheet 2 of 8

SINGLE ENTRANCE DOORS WITH TRANSOM					
DESIGN LOAD CAPACITY - PSF					
NOMINAL DIMS.			LOCK OPTION 1	LOCK OPTION 2	
			LOCK STILE UN-REINFORCED	LOCK STILE UN-REINFORCED	LOCK STILE REINFORCED
OPNG. WIDTH INCHES	DOOR HEIGHT INCHES	TRANSOM HEIGHT INCHES	EXT. (+) INT. (-)	EXT. (+) INT. (-)	EXT. (+) INT. (-)
32 TO 41-3/4	80 TO 108	6 TO 40	70.0	75.0	100.0

FOR LOCK OPTION DESCRIPTION SEE SHEET 7.

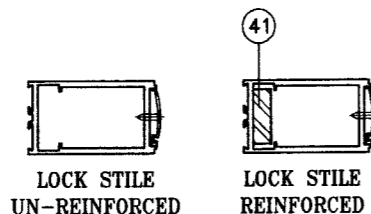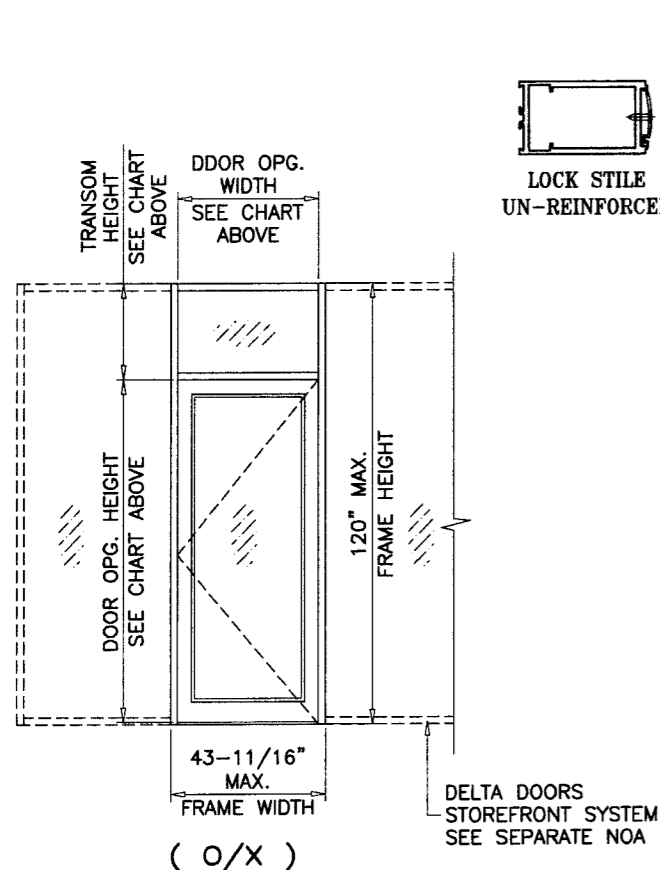


DOUBLE ENTRANCE DOORS WITH TRANSOM					
DESIGN LOAD CAPACITY – PSF					
NOMINAL DIMS.			LOCK OPTION 1	LOCK OPTION 2	
			LOCK STILE UN–REINFORCED	LOCK STILE UN–REINFORCED	LOCK STILE REINFORCED
OPNG. WIDTH INCHES	DOOR HEIGHT INCHES	TRANSOM HEIGHT INCHES	EXT. (+) INT. (–)	EXT. (+) INT. (–)	EXT. (+) INT. (–)
72	80	12	70.0	75.0	100.0
		18	70.0	75.0	100.0
		24	70.0	75.0	100.0
		30	70.0	75.0	100.0
		36	70.0	75.0	100.0
		40	70.0	75.0	98.2
78		12	70.0	75.0	100.0
		18	70.0	75.0	100.0
		24	70.0	75.0	98.3
		30	70.0	75.0	92.0
		36	70.0	75.0	86.3
		40	70.0	75.0	82.8
83–1/2		12	70.0	75.0	97.5
		18	70.0	75.0	90.5
		24	70.0	75.0	84.2
		30	70.0	75.0	78.6
		36	70.0	73.6	73.6
		40	70.0	70.6	70.6
72	84	12	70.0	75.0	100.0
		18	70.0	75.0	100.0
		24	70.0	75.0	100.0
		30	70.0	75.0	100.0
		36	70.0	75.0	98.8
78		12	70.0	75.0	100.0
		18	70.0	75.0	100.0
		24	70.0	75.0	94.7
		30	70.0	75.0	88.7
		36	70.0	75.0	83.4
83–1/2		12	70.0	75.0	93.5
		18	70.0	75.0	86.9
		24	70.0	75.0	81.1
		30	70.0	75.0	75.9
		36	70.0	71.2	71.2
72	90	12	70.0	75.0	100.0
		18	70.0	75.0	100.0
		24	70.0	75.0	100.0
		30	70.0	75.0	99.7
78		12	70.0	75.0	100.0
		18	70.0	75.0	95.7
		24	70.0	75.0	89.7
		30	70.0	75.0	84.3
83–1/2		12	70.0	75.0	88.0
		18	70.0	75.0	82.1
		24	70.0	75.0	76.8
		30	70.0	72.1	72.1

NOTE:
GLASS CAPACITIES ON THIS SHEET ARE
BASED ON ASTM E1300-02/04 (3 SEC. GUSTS)
AND FLORIDA BUILDING COMMISSION
DECLARATORY STATEMENT DCA05-DEC-219

PRODUCT REVISED
as complying with the Florida
Building Code
Acceptance No 07-1012-04
Expiration Date FEB 10, 2010
By Isling I. Chanda
Miami Dade Product Control
Division

DOUBLE ENTRANCE DOORS WITH TRANSOM						
DESIGN LOAD CAPACITY - PSF						
NOMINAL DIMS.			LOCK OPTION 1	LOCK OPTION 2		
			LOCK STILE UN-REINFORCED	LOCK STILE UN-REINFORCED	LOCK STILE REINFORCED	
OPNG. WIDTH INCHES	DOOR HEIGHT INCHES	TRANSOM HEIGHT INCHES	EXT. (+) INT. (-)	EXT. (+) INT. (-)	EXT. (+) INT. (-)	
72	96	12	70.0	75.0	100.0	
		18	70.0	75.0	100.0	
		24	70.0	75.0	100.0	
78		12	70.0	75.0	96.7	
		18	70.0	75.0	90.6	
		24	70.0	75.0	85.2	
83-1/2		12	70.0	75.0	83.1	
		18	70.0	75.0	77.8	
		24	70.0	73.0	73.0	
72	102	12	70.0	75.0	100.0	
		18	70.0	75.0	100.0	
78		12	70.0	75.0	91.6	
		18	70.0	75.0	86.1	
83-1/2		12	70.0	75.0	78.7	
		18	70.0	73.9	73.9	
72		107-1/2	12	70.0	70.0	77.3
78			12	70.0	70.0	77.3
83-1/2			12	70.0	70.0	74.8

FOR LOCK OPTION DESCRIPTION SEE SHEET 7.

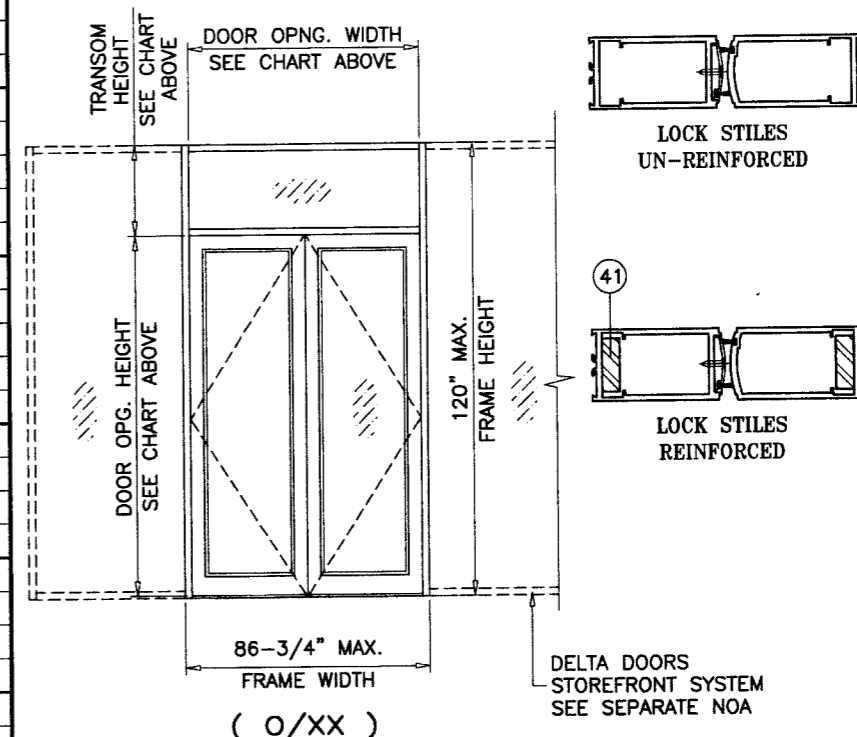

Engr. DR. HUMAYOUN FAROOQ
STRUCTURES
FLA. PE # 16557
C.A.N. 3538

JUN 25 2008

afC

AL-FAROOQ CORPORATION

ENGINEERS & PRODUCT DEVELOPMENT

1235 S.W. 87 AVE

MIAMI, FLORIDA 33174

TEL. (305) 262-6978

FAX. (305) 262-6978

COMP - ANL \ W04 - 83DD

revisions:

no

date

description

A

01.11.06

CHARTS REV.

B

02.26.08

REV. PER BCCO COMMENTS

date: 10-05-04

scale: -

dr. by: HAMID

chk. by:

drawing no.

W04-83

sheet 3 of 8

DH-350 ALUM OUT-SWING ENTRANCE DOOR (L.M.I.)




DELTA DOORS

7500 N.W. 69TH AVE.

MIAMI, FL 33166

TEL. (305) 888-0077

FAX. (305) 884-3111

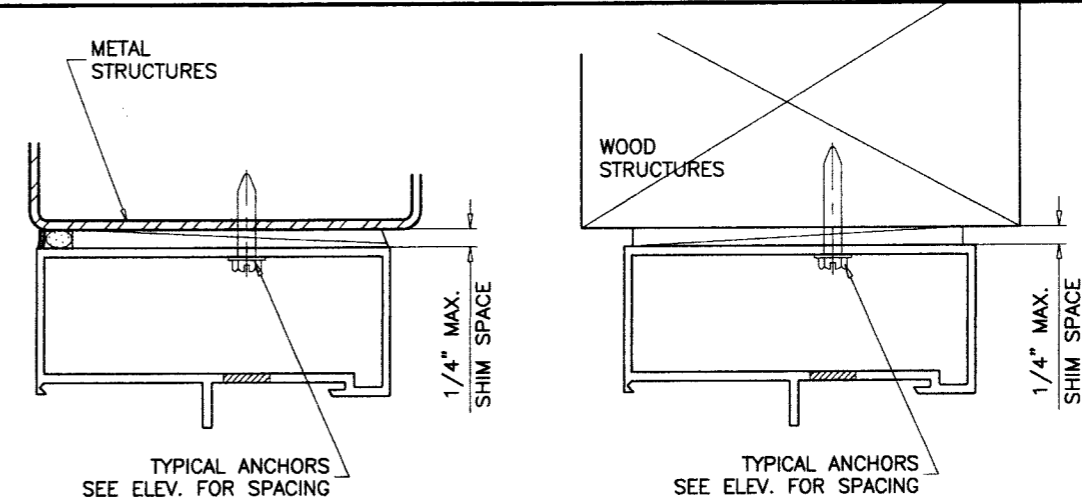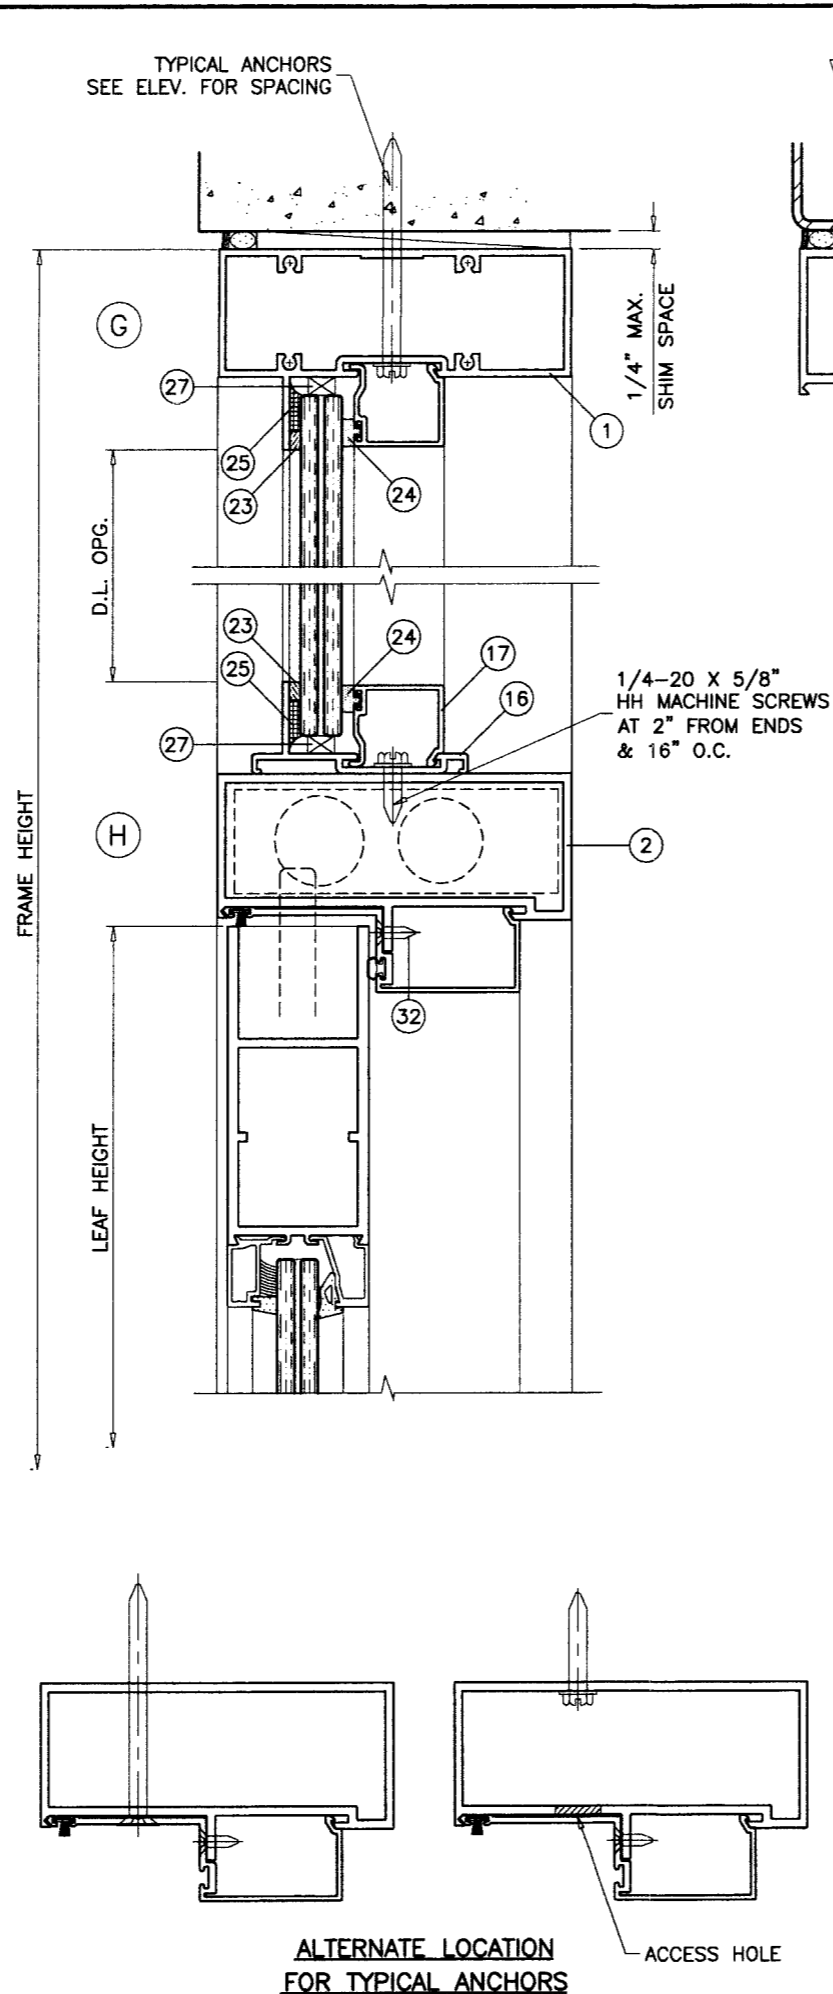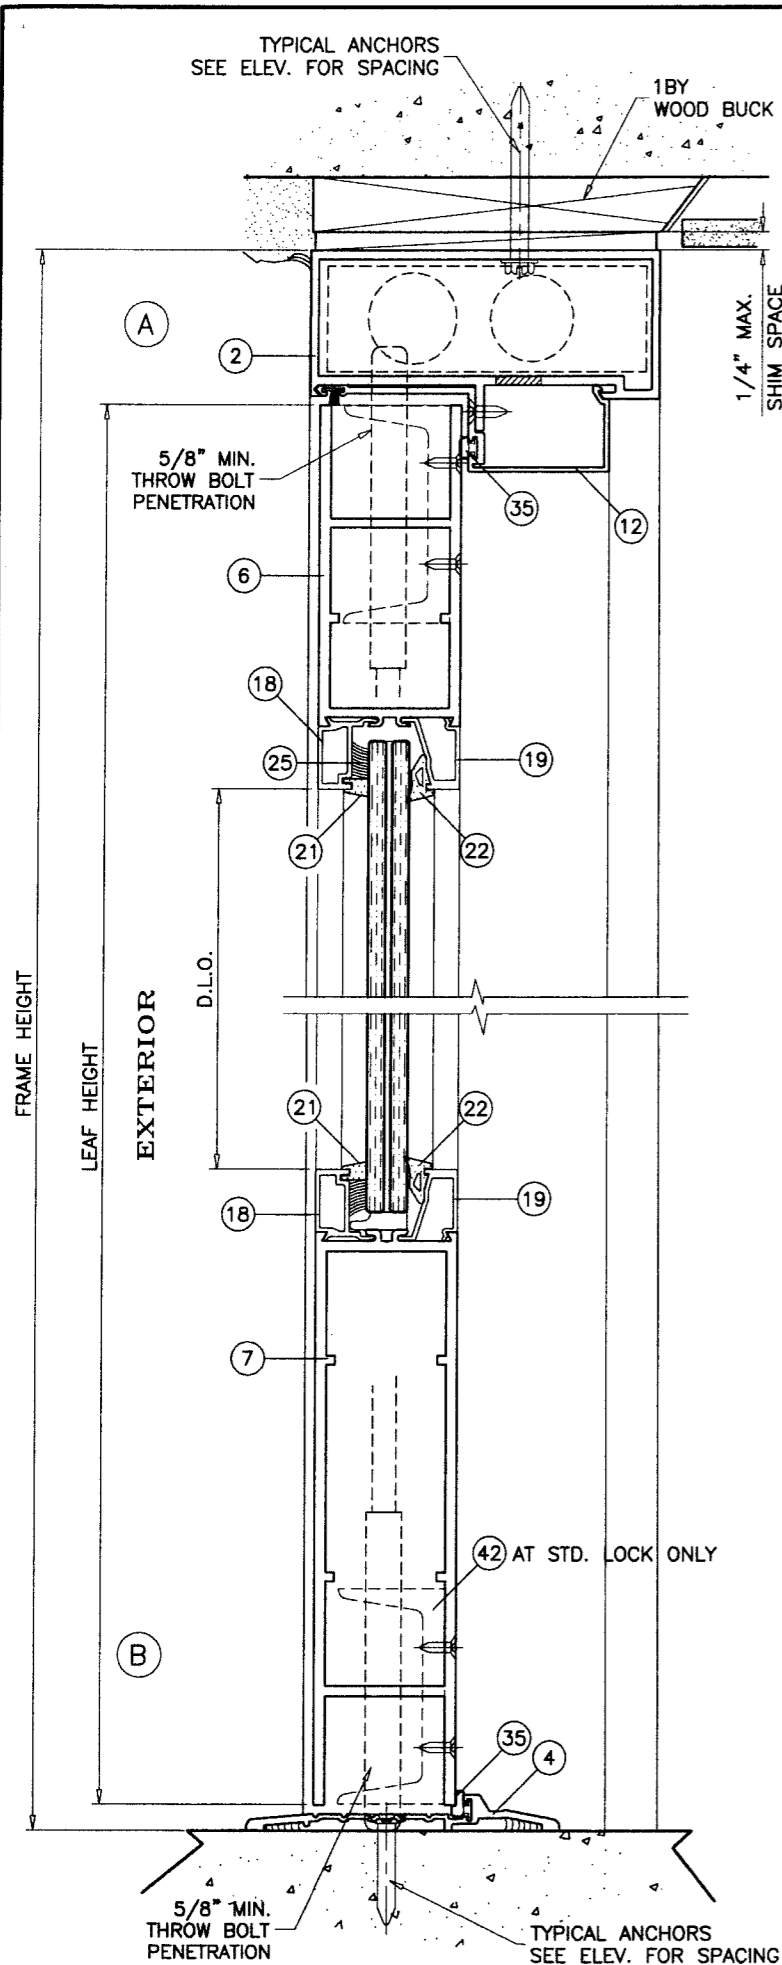

NOTE:

DOOR AND TRANSOM HEAD DETAILS CAN BE INTERCHANGED FOR VARIOUS SUBSTRATES.

WOOD BUCKS AND METAL STRUCTURES NOT BY DELTA DOORS MUST SUPPORT LOADS IMPOSED BY GLAZING SYSTEM AND TRANSFER THEM TO THE BUILDING STRUCTURE.

TYPICAL ANCHORS: SEE ELEV. FOR SPACING

1/4" DIA. ULTRACON BY 'ELCO' ($F_u=177$ KSI, $F_y=155$ KSI)
 INTO 2BY WOOD BUCKS OR WOOD STRUCTURES
 1-1/2" MIN. PENETRATION INTO WOOD

THRU 1BY BUCKS INTO CONC. OR MASONRY
 1-1/4" MIN. EMBED INTO CONC. OR MASONRY

DIRECTLY INTO CONC. OR MASONRY
 1-3/8" MIN. EMBED INTO CONC. OR MASONRY

#14 SMS OR SELF DRILLING SCREWS (GRADE 2 CRS)
 INTO METAL STRUCTURES

STEEL : 12 GA. MIN. ($F_y = 36$ KSI MIN.)
 ALUMINUM : 1/8" THK. MIN. (6063-T5 MIN.)
 (STEEL IN CONTACT WITH ALUMINUM TO BE PLATED OR PAINTED)

TYPICAL EDGE DISTANCE

INTO CONCRETE AND MASONRY = 2-1/2" MIN.
 INTO WOOD STRUCTURE = 1" MIN.
 INTO METAL STRUCTURE = 3/4" MIN.


CONCRETE $f'_c = 3000$ PSI MIN.
 MASONRY $f'_m = 1500$ PSI MIN.

SEALANTS:

FRAME CORNERS, ASSEMBLY SCREWS AND HEADS OF ANCHOR SCREWS AT SILL TO BE SEALED WITH SEALER.
 LEAF JOINTS SEALED WITH SILICONE.

PRODUCT REVISED
 as complying with the Florida
 Building Code
 Acceptance No 07-1012.04
 Expiration Date Feb 10, 2010
 By Ishag J. Chande
 Miami Dade Product Control
 Division


Engr: DR. HUMAYOUN FAROOQ
 STRUCTURES
 FLA. PE # 16557
 C.A.N. 3538
 JUN 25 2008

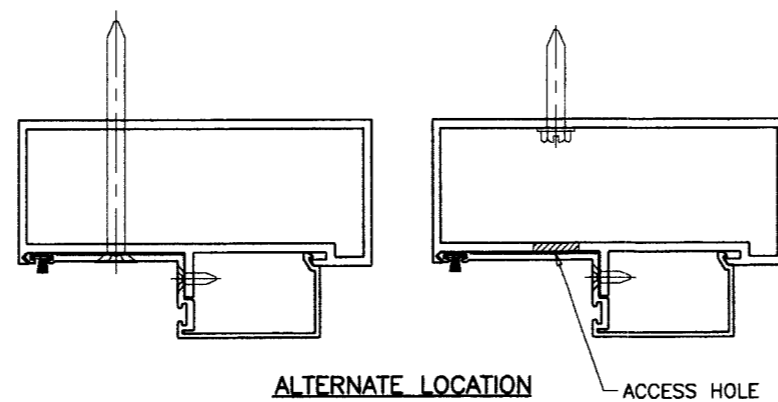


AL-FAROOQ CORPORATION
 ENGINEERS & PRODUCT DEVELOPMENT
 1235 S.W. 87 AVE
 MIAMI, FLORIDA 33174
 TEL. (305) 264-8100 FAX. (305) 262-6978
 COMP-ANL\W04-83DD

DH-350 ALUM OUT-SWING ENTRANCE DOOR (L.M.I.)
DELTA DOORS
 7500 N.W. 69TH AVE.
 MIAMI, FL 33166
 TEL. (305) 888-0077 FAX. (305) 884-3111

Revisions:			
no	date	by	description
A	01.11.06	ANCHORS REV.	
B	02.26.08	REV. PER BCCO COMMENTS	
date: 10-05-04			
scale: 3/8" = 1"			
dr. by: HAMID			
chk. by:			
drawing no. W04-83			
sheet 4 of 8			

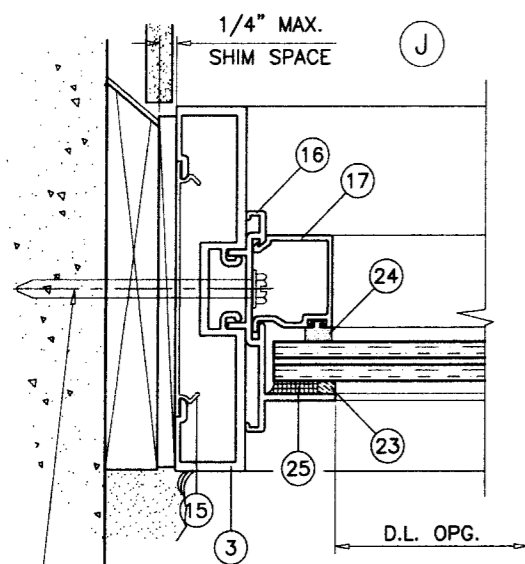


NOTE:
DOOR AND TRANSOM JAMB DETAILS CAN BE
INTERCHANGED FOR VARIOUS SUBSTRATES.

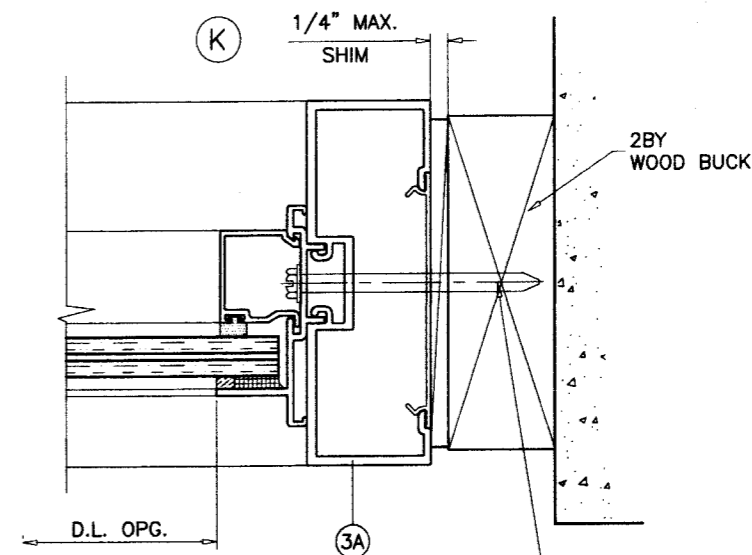


TYPICAL ANCHORS
SEE ELEV. FOR SPACING

TYPICAL ANCHORS
SEE ELEV. FOR SPACING

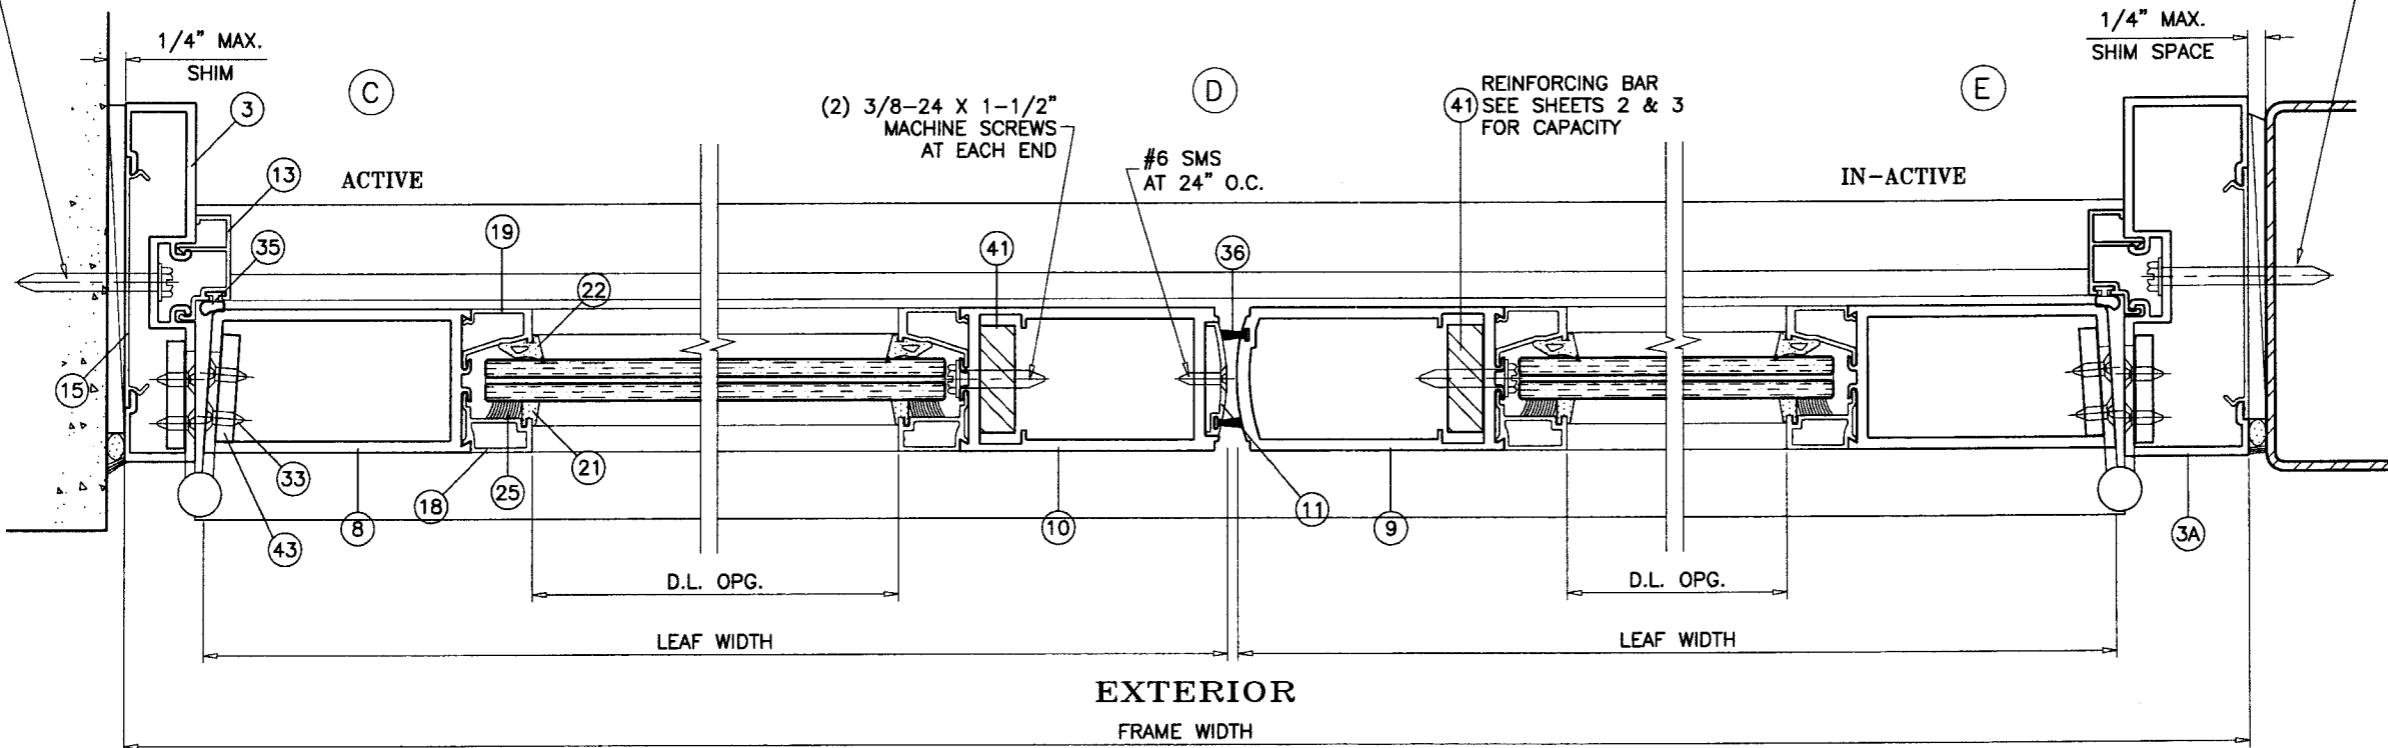

EXTERIOR
FRAME WIDTH

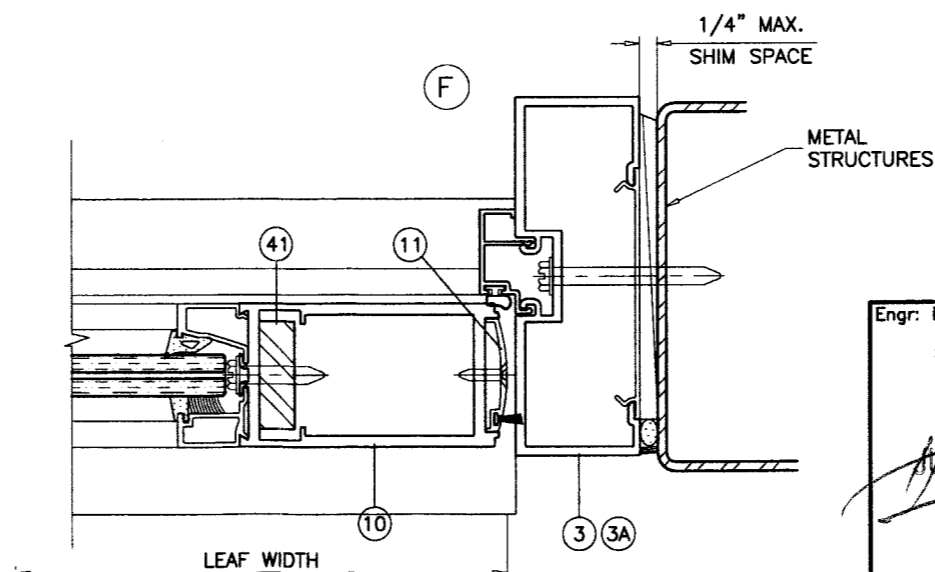

PRODUCT REVISED
as complying with the Florida
Building Code
Acceptance No 07-1012.04
Expiration Date FEB 10, 2010
By Ishag I. Chaudhry
Miami Dade Product Control
Division

Engr: DR. HUMAYOUN FAROOQ
STRUCTURES
FLA. PE # 16557
C.A.N. 3538

JUN 25 2008


af c
AL-FAROOQ CORPORATION
ENGINEERS & PRODUCT DEVELOPMENT
1235 S.W. 87 AVE
MIAMI, FLORIDA 33174
TEL (305) 264-8100 FAX (305) 262-6978
COMP - ANL \ W04-83DD

DH-350 ALUM OUT-SWING ENTRANCE DOOR (L.M.I.)
DELTA DOORS
7500 N.W. 69TH AVE.
MIAMI, FL 33166
TEL (305) 888-0077 FAX (305) 884-3111


no	date	by	description
A	01.11.06		NO CHANGE THIS SHEET
B	02.26.08		REV. PER BOCO COMMENTS

date: 10-05-04
scale: 3/8" = 1"
dr. by: HAMID
chk. by:


drawing no.
W04-83
sheet 5 of 8

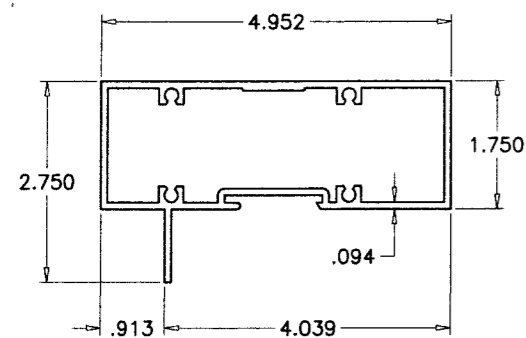


1 FRAME HEAD

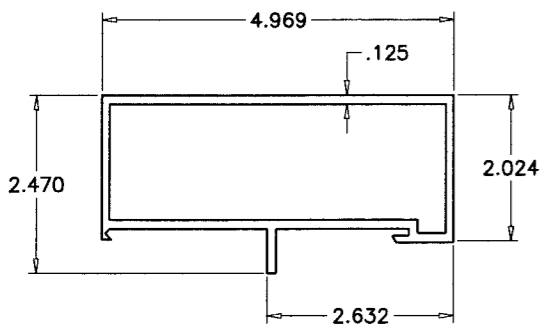


2 DOOR FRAME HEAD

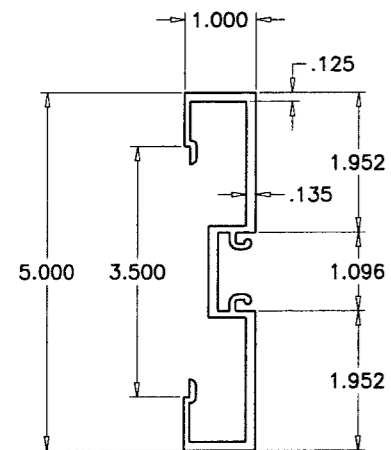


3 FRAME JAMB

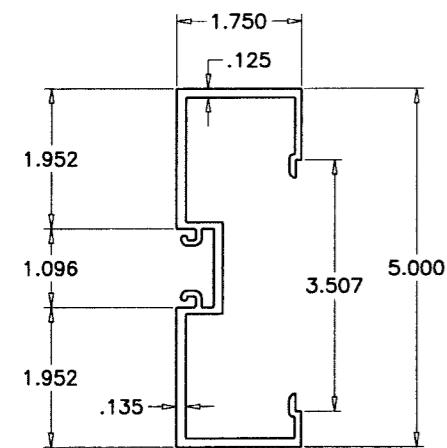


3A ALT. FRAME JAMB

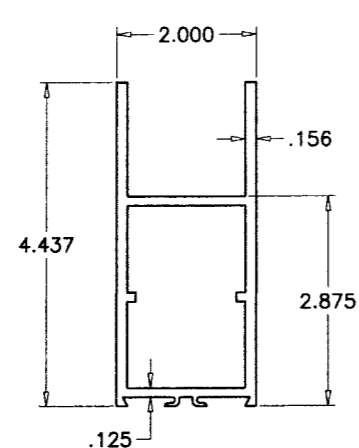


6 TOP RAIL

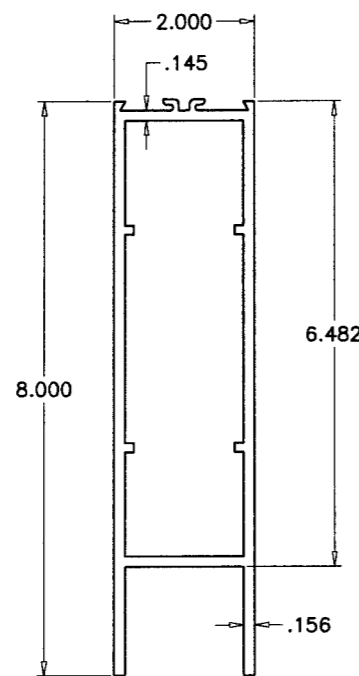


7 BOTTOM RAIL

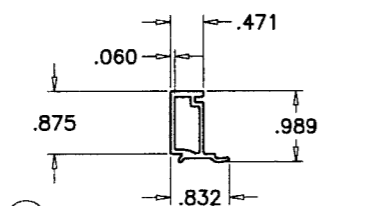


18 EXTERIOR GLASS STOP (DOOR)

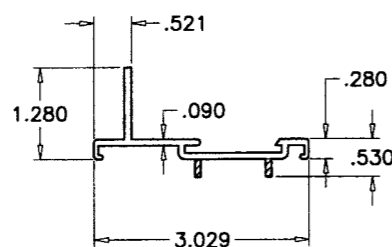


16 GLAZING ADAPTER

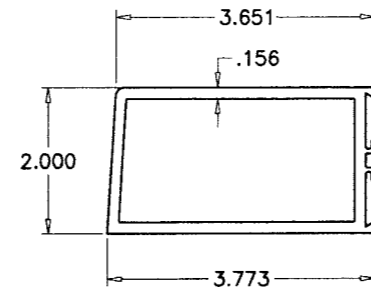


8 HINGE STILE

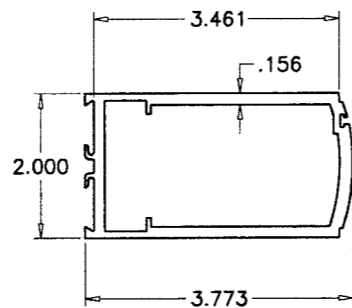


9 LOCK STILE (IN-ACTIVE)

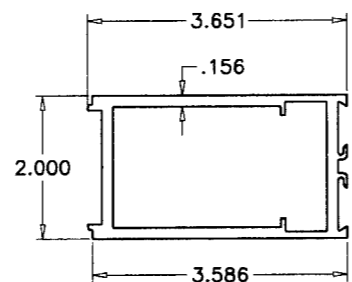


10 LOCK STILE (ACTIVE)

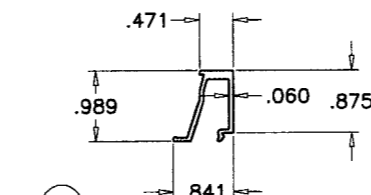


19 INTERIOR GLASS STOP (DOOR)

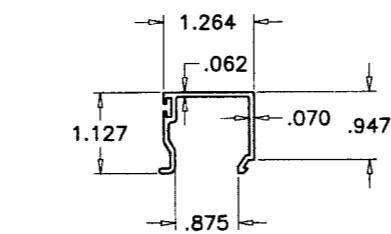


17 INTERIOR GLASS STOP (TRANSOM)

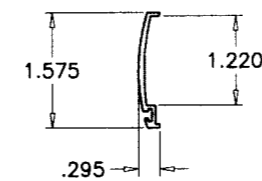


11 LOCK STILE CAP

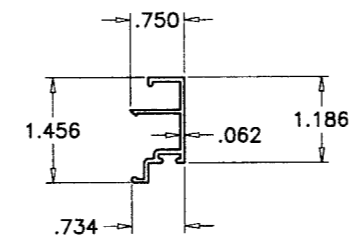


13 DOOR STOP (JAMB)

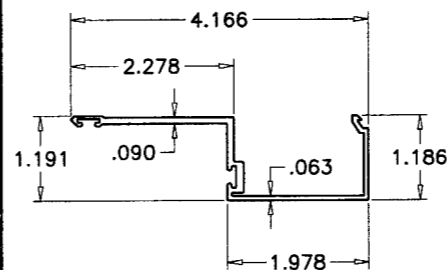


12 DOOR STOP (HEAD)

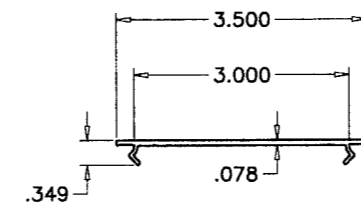


15 FLAT FILLER

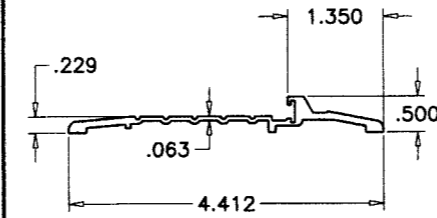

4 BUMPER THRESHOLD

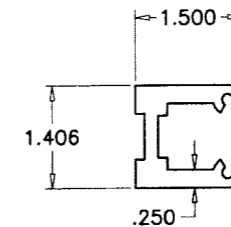

39 SHEAR BLOCK

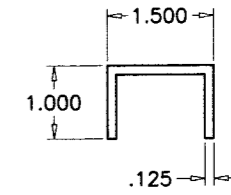

38 SHEAR CLIP

PRODUCT REVISED
as complying with the Florida
Building Code
Acceptance No. 07-1012-04
Expiration Date FEB 10, 2010
By Ishag I. Chaudhry
Miami Dade Product Control
Division

Engr: DR. HUMAYOON FAROOQ
STRUCTURES
FLA. PE # 16557
C.A.N. 3538

JUN 25 2008

af c

AL-FAROOQ CORPORATION
ENGINEERS & PRODUCT DEVELOPMENT
1235 S.W. 87 AVE
MIAMI, FLORIDA 33174
TEL. (305) 264-8100 FAX. (305) 262-6978

DH-350 ALUM OUT-SWING ENTRANCE DOOR (L.M.I.)

DELTA DOORS
7500 N.W. 69TH AVE.
MIAMI, FL 33166
TEL. (305) 888-0077 FAX. (305) 884-3111

revisions:	no	date	by	description
	A	01.11.06		REINFORCING REV.
	B	02.26.08		REV. PER BCCO COMMENTS

date: 10-05-04
scale: 3/8" = 1"
dr. by: HAM/D
chk. by:

drawing no.
W04-83
sheet 6 of 8

COMP-ANL\W04-83DD

LOCK OPTIONS SINGLE DOORS:

OPTION #1: (PANIC HARDWARE)

1490 CONCEALED VERTICAL PANIC EXIT DEVICE WITH
2 POINT LOCK BY DOR-O-MATIC.
KEY OPERATED ON EXTERIOR.
AT 40-1/2" FROM BOTTOM.

OPTION #2: (STANDARD HARDWARE)

3 POINT LOCK SYSTEM WITH 8 PLY MORTISE
HOOK LOCK AND 1/2" DIA. BOLT BY REGENT.
KEY OPERATED ON EXTERIOR AND THUMB TURN
OPERATOR ON INTERIOR.
LOCK AT 42" FROM BOTTOM.
THROW BOLTS AT TOP & BOTTOM.

HINGES:

4-1/2 X 4" TWO PIECE STEEL BUTT HINGES
AT 8" FROM TOP AND BOTTOM AND 31" O.C. MAX.

LOCK OPTIONS DOUBLE DOORS:

OPTION #1: (PANIC HARDWARE)

ACTIVE LEAF:

1490 CONCEALED VERTICAL PANIC EXIT DEVICE WITH
2 POINT LOCK BY DOR-O-MATIC.
KEY OPERATED ON EXTERIOR.
AT 40-1/2" FROM BOTTOM.

INACTIVE LEAF

1490 CONCEALED VERTICAL PANIC EXIT DEVICE WITH
2 POINT LOCK BY DOR-O-MATIC.
AT 40-1/2" FROM BOTTOM.

OPTION #2: (STANDARD HARDWARE)

ACTIVE LEAF:

3 POINT LOCK SYSTEM WITH 8 PLY MORTISE
HOOK LOCK AND 1/2" DIA. BOLT BY REGENT.
KEY OPERATED ON EXTERIOR AND THUMB TURN
OPERATOR ON INTERIOR.
LOCK AT 42" FROM BOTTOM.
THROW BOLTS AT TOP & BOTTOM.

INACTIVE LEAF

2 POINT LOCK SYSTEM WITH
1/2" DIA. BOLT BY REGENT.
THUMB TURN OPERATOR ON INTERIOR AT 42" FROM
BOTTOM.
THROW BOLTS AT TOP & BOTTOM.

ITEM #	PART #	REQD.	DESCRIPTION	MATERIAL	MANF./SUPPLIER/REMARKS
1	DLD-103	AS REQD.	FRAME HEAD	6063-T5	-
2	DLD-105	1	DOOR FRAME HEAD	6063-T6	-
3	DLD-119	2/DOOR	FRAME JAMB	6063-T6	-
3A	DLD-124	2/DOOR	ALT. FRAME JAMB	6063-T6	-
4	DLD-111	1	FRAME SILL	6063-T5	-
6	DLD-107	1/ LEAF	TOP RAIL	6063-T5	-
7	DLD-110	1/ LEAF	BOTTOM RAIL	6063-T5	-
8	DLD-114	1/ LEAF	HINGE STILE	6063-T5	-
9	DLD-115	1/ LEAF	LOCK STILE (IN-ACTIVE)	6063-T5	-
10	DLD-116	1/ LEAF	LOCK STILE (ACTIVE)	6063-T5	-
11	DLD-117	1	CAP AT LOCKED STILE	6063-T5	-
12	DLD-106	1	DOOR STOP AT HEAD	6063-T5	-
13	BCE-460	2/ DOOR	DOOR STOP AT JAMB	6063-T5	-
15	BCE-475	AS REQD.	FLAT FILLER	6063-T6	-
16	DLD-125	AS REQD.	GLAZING ADAPTOR	-	-
17	DLD-102	AS REQD.	INTERIOR GLASS STOP TRANSOM	6063-T5	-
18	DLD-108	4/ LEAF	EXTERIOR GLASS STOP DOOR	6063-T5	-
19	DLD-109	4/ LEAF	INTERIOR GLASS STOP DOOR	6063-T5	-
21	-	AS REQD.	GASKET	-	TR-5399S 70 DUROMETER SILICONE
22	-	AS REQD.	GASKET	-	TR-3235E 70 DUROMETER EPDM
23	2100	AS REQD.	GLAZING TAPE	-	-
24	GG-75	AS REQD.	INTERIOR SPACER	-	IMPACT SYS.
25	DOW 995	AS REQD.	GLAZING COMPOUND	SILICONE	DOW 995
27	1350	AS REQD.	SETTING BLOCK	-	-
29	#12 X 1-1/4"	AS REQD.	FRAME ASSEMBLY SCREWS	-	P.H. SMS
30	#12 X 1-3/4"	AS REQD.	FRAME ASSEMBLY SCREWS	-	F.H. SMS
31	1/4-20 X 5/8"	AS REQD.	FRAME ASSEMBLY SCREWS	-	H.H. MACHINE SCREWS
32	10-24 X 1/2"	4/ LEAF	DOOR STOP SCREWS	-	F.H. MACHINE SCREWS
33	12-24 X 1/2"	4/ HASP	HINGE INSTALLATION SCREWS	-	F.H. MACHINE SCREWS
35	BW-75	-	BULB WEATHERSTRIPPING	VINYL	.375"H X .270 T-SLOT
36	T4216-K	-	PILE WITH FIN WEATHERSTRIPPING	-	ULTRAFAB
38	-	-	SHEAR CLIP, 4-1/2" LONG	ALUMINUM	-
39	DH-4	-	SHEAR BLOCK	6063-T5	-
40	-	2	3 X 2 X 1/8" ANGLE, 1-3/4" LONG	ALUMINUM	-
41	-	AS REQD.	REINFORCING BAR, FULL LENGTH	STEEL	1-1/2" X 1/2"
42	-	2/ LEAF	FLUSH BOLT GUIDE CHANNEL	ALUMINUM	3" LONG
43	-	2/ HINGE	HINGE REINFORCING PLATES	ALUMINUM	1-1/2" X 1/4" X 8" LONG

PRODUCT REVISED
as complying with the Florida
Building Code
Acceptance No 07-1012-04
Expiration Date FEB 10, 2010
By Ishag J. Chande
Miami Date Product Confirmed
Division

Engr: DR. HUMAYOUN FAROOQ
STRUCTURES
FLA. PE # 16557
C.A.N. 3538

JUN 25 2008


a f c
AL-FAROOQ CORPORATION
ENGINEERS & PRODUCT DEVELOPMENT
1235 S.W. 87 AVE
MIAMI, FLORIDA 33174
TEL. (305) 264-8100 FAX. (305) 262-6978
COMP-ANL\W04-83DD

DH-350 ALUM OUT-SWING ENTRANCE DOOR (L.M.I.)
DELTA DOORS
7500 N.W. 69TH AVE.
MIAMI, FL 33166
TEL. (305) 888-0077 FAX. (305) 884-3111


revisions:	no	date	by	description
	A	01.11.06		REINFORCING REV.
	B	02.26.08		REV. PER BOCO COMMENTS

date: 10-05-04
scale: 3/8" = 1"
dr. by: HAMID
chk. by:


drawing no.
W04-83
sheet 7 of 8

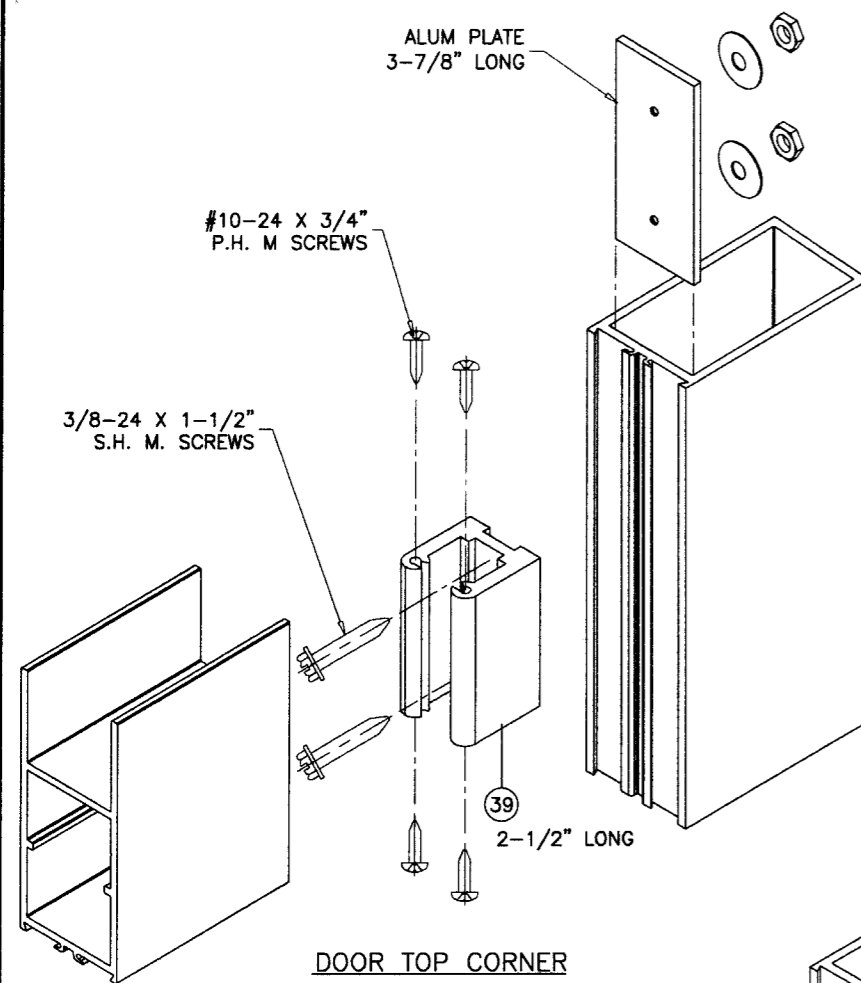


DOOR TOP CORNER

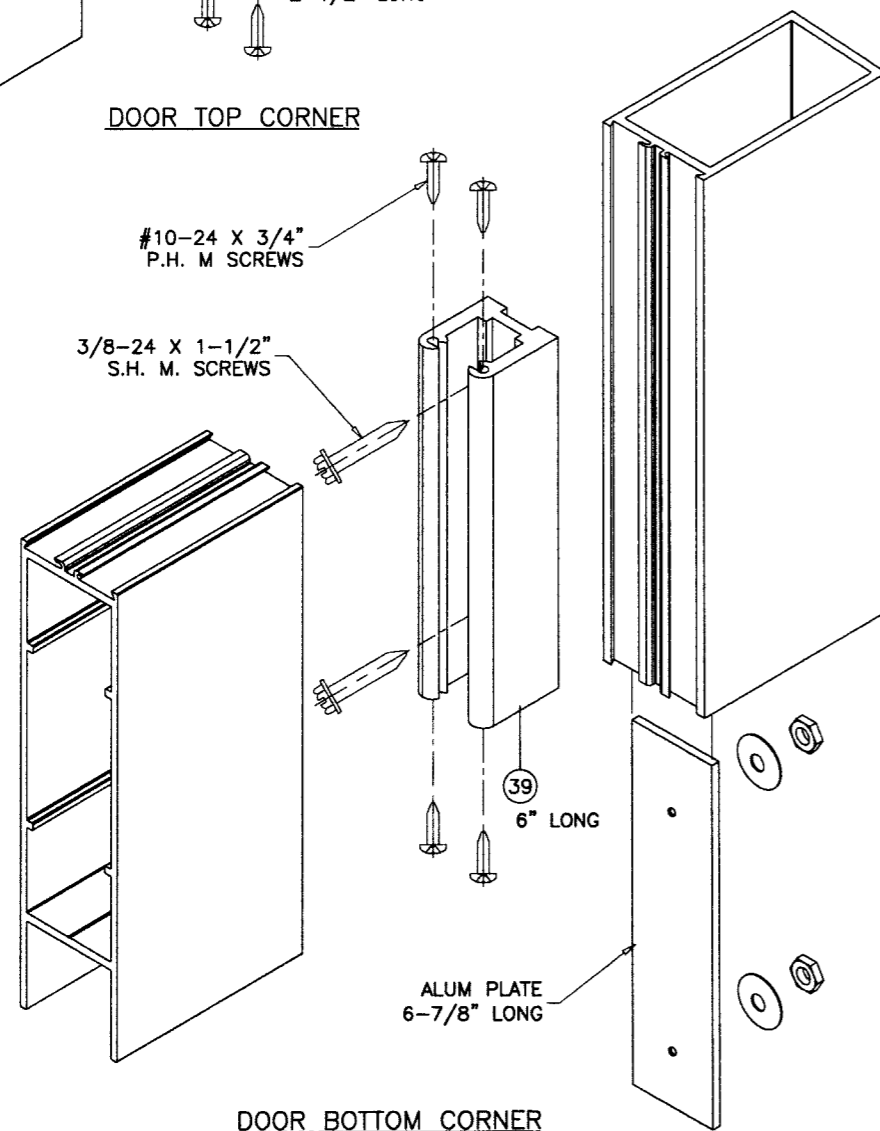


DOOR BOTTOM CORNER

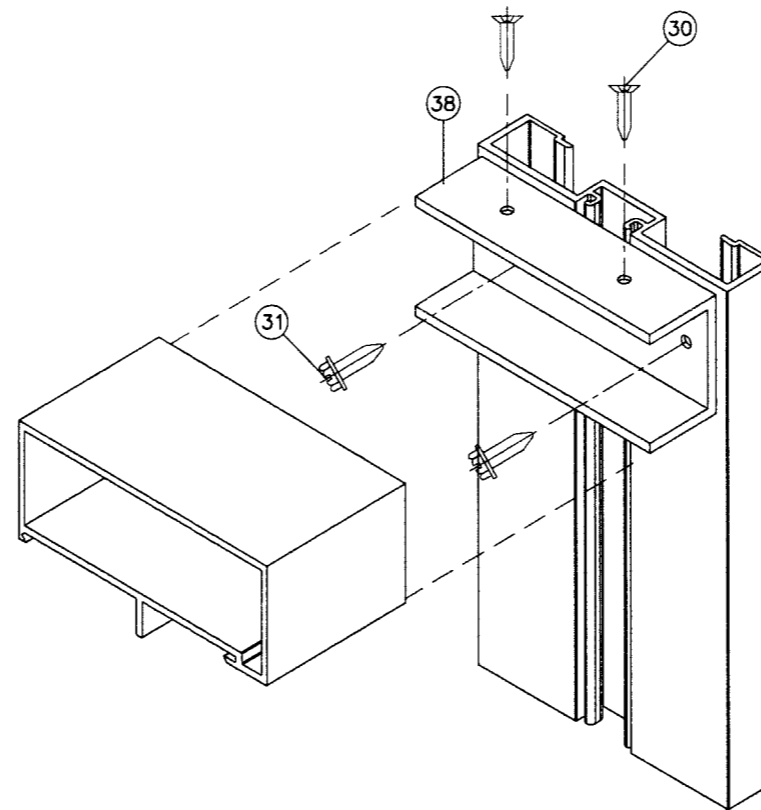

FRAME TOP CORNER

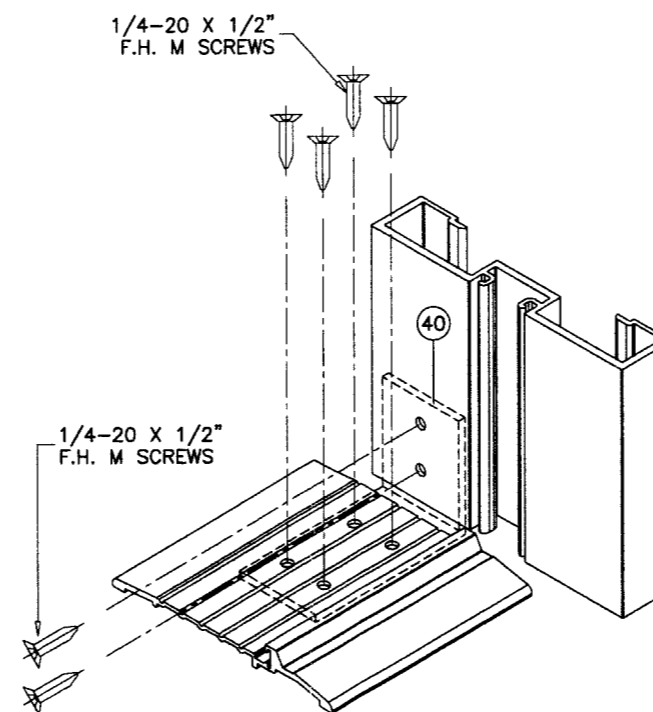

FRAME BOTTOM CORNER

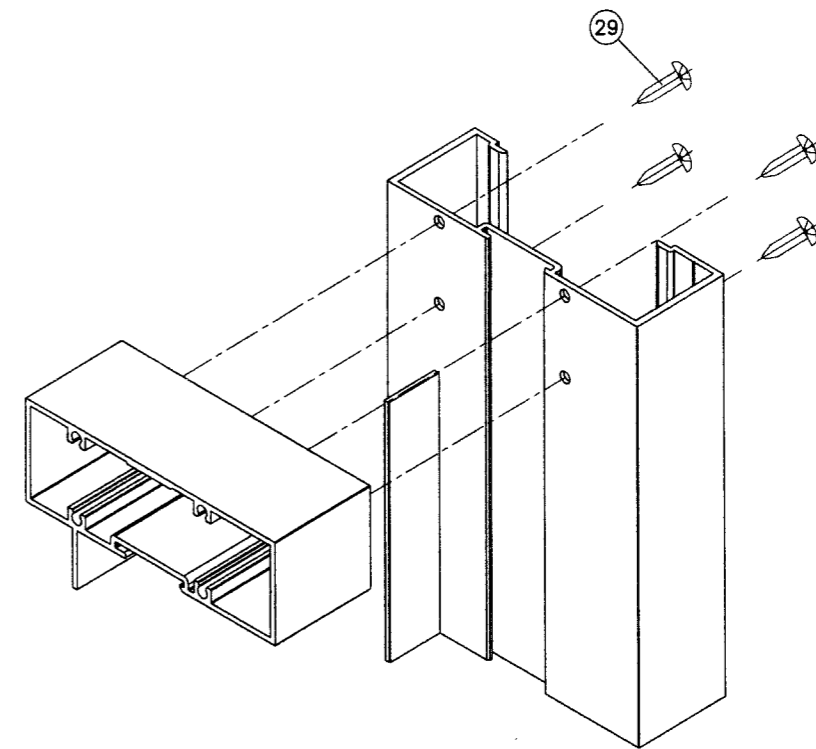

PRODUCT REVISED
as complying with the Florida
Building Code
Acceptance No. 07-1012.04
Expiration Date FEB 10, 2010
By Ishag I. Chaudhary
Miami Dade Product Center
Division

Engr: DR. HUMAYOON FAROOQ
STRUCTURES
FLA. PE # 16557
C.A.N. 3538

JUN 25 2008

AL-FAROOQ CORPORATION
ENGINEERS & PRODUCT DEVELOPMENT
1235 S.W. 87 AVE
MIAMI, FLORIDA 33174
TEL. (305) 264-8100 FAX. (305) 262-6978
COMP-ANL\W04-83DD

DH-350 ALUM OUT-SWING ENTRANCE DOOR (L.M.I.)

DELTA DOORS
7500 N.W. 69TH AVE.
MIAMI, FL 33166
TEL. (305) 888-0077 FAX. (305) 884-3111

revisions:		no	date	by	description
A	01.11.06	ASSY	REV.		
B	02.26.08	REV.	PER BCCO COMMENTS		

date: 10-05-04

scale: 3/8" = 1"

dr. by: HAMID

chk. by:

drawing no.
W04-83

sheet 8 of 8